


PROPOSED SECTION X-X

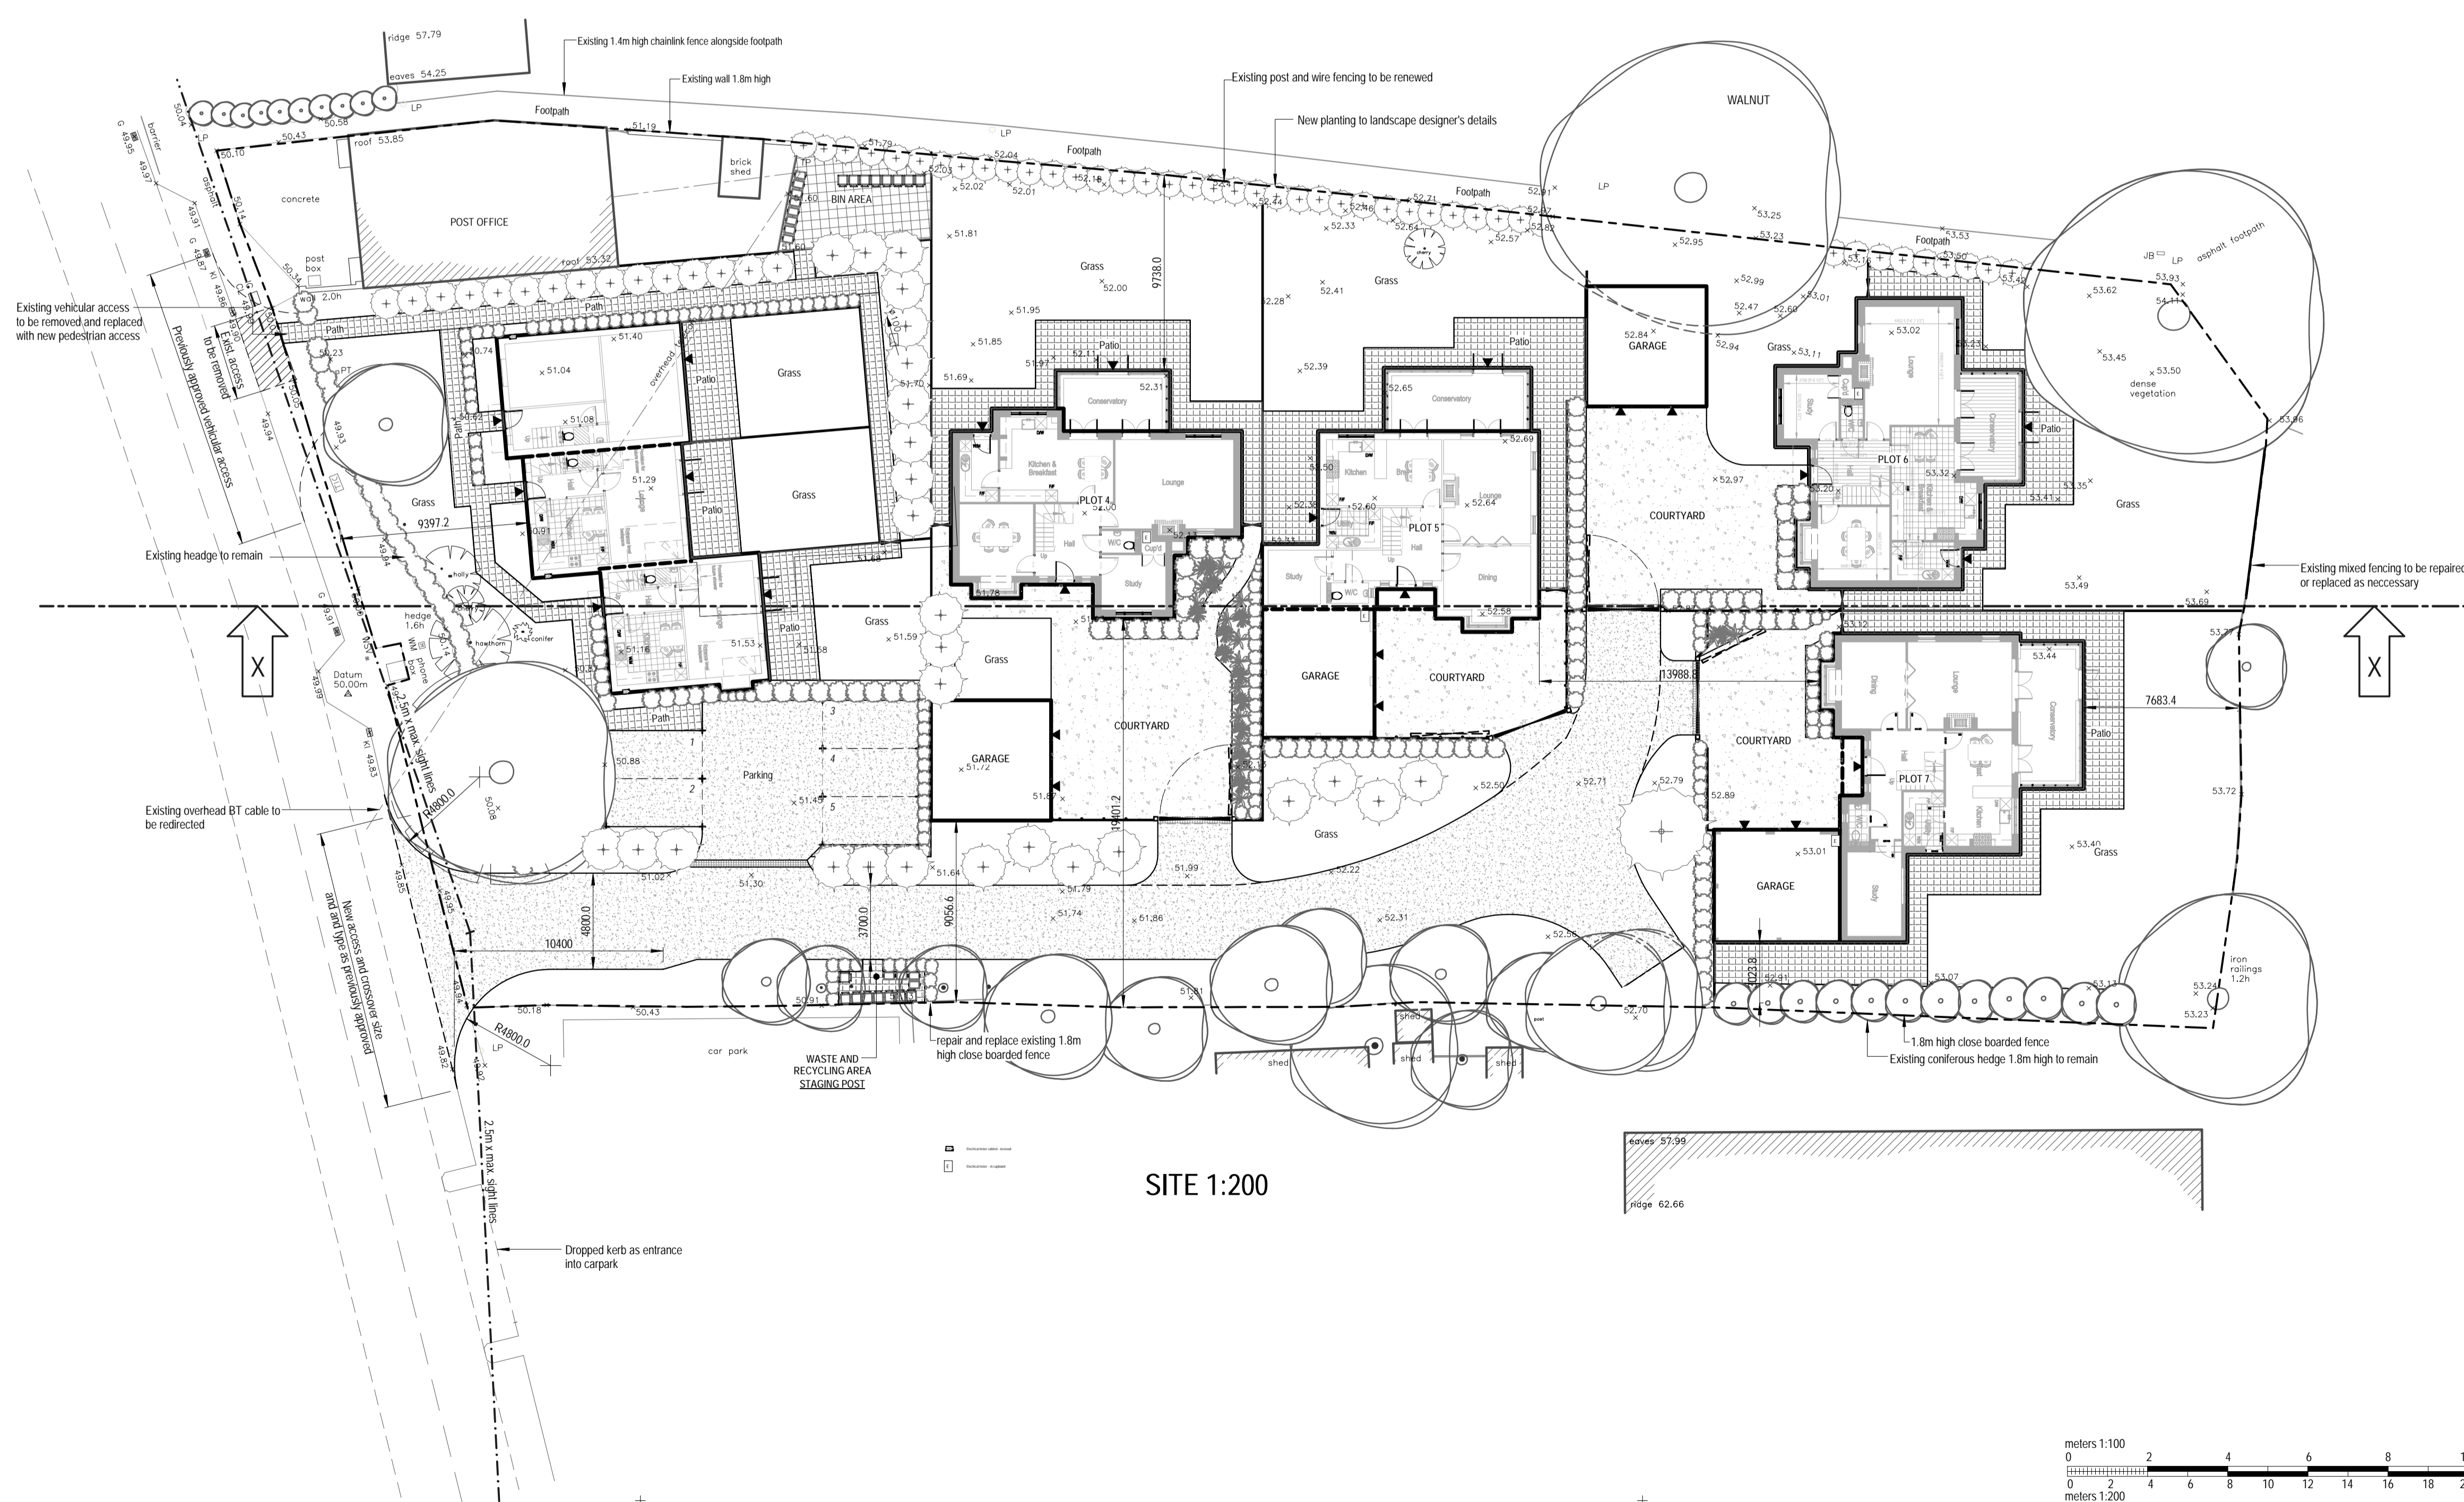

SITE 1:200

Bell Street Studios
Bell Street, Sawbridgeworth
Hertfordshire
CM21 9AN
T: 01279 600110
F: 01279722004
enquires@brdtech.co.uk
www.brdtech.co.uk

bd TECH
SUSTAINABLE ARCHITECTURE

PROJECT
**DOVEDALE, HIGH WYCH LANE,
HIGH WYCH, SAWBRIDGEWORTH,
HERTS CM21 0JJ**

TITLE
PROPOSED SITE PLAN

SCALE AT A1	DATE	DRAWN BY
1:200 & 1:100	22-10-10	NCC
REV		B
BRD/10/068/ 6		


Corporate Building Engineers

ACCREDITED
elmhurst
SUSTAINABLE HOMES

THE CODE FOR SUSTAINABLE HOMES

BUILDING CONTROL
Partner

This drawing and design remain the property of BRD TECH LTD and should not be reproduced or altered in any way without their consent. All dimensions, levels and information indicated is to be verified on site prior to the commencement of any work on site. Any discrepancies are to be reported to BRD Tech Limited directly.

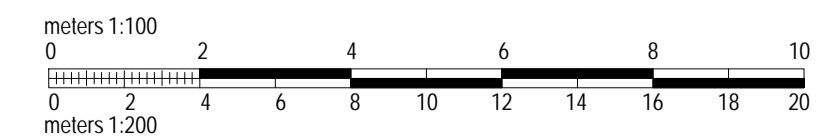

SCALE FROM THIS DRAWING AT YOUR OWN RISK.