


REVISIONS	
05/04/12	A Study SVP amended
29/05/12	B Beams amended, study door moved
05/07/12	C Movement Joints amended
07/09/12	D Door added to study
30/11/12	E Shower & Store Added to Study
07/12/12	F WC wall amended
12/02/13	G Elevations amended, sun tubes added




EAST ELEVATION
SCALE 1:100




SOUTH ELEVATION
SCALE 1:100

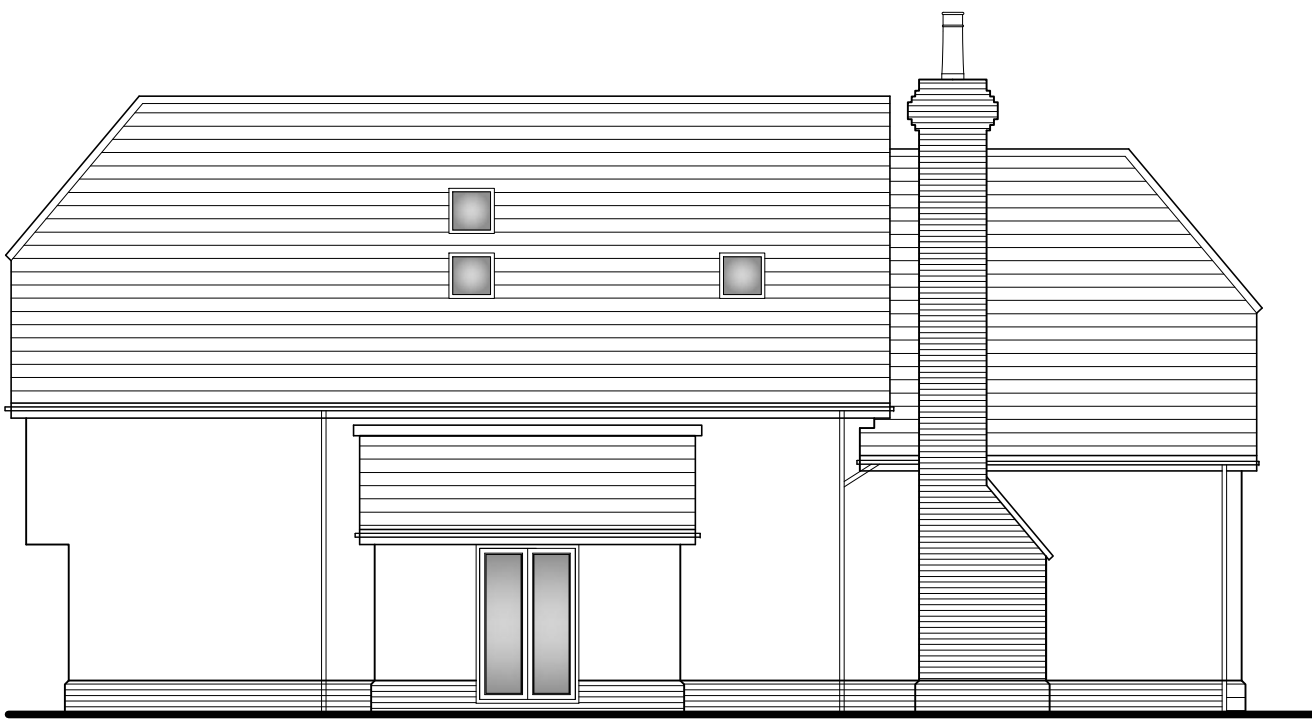


NORTH ELEVATION
SCALE 1:100

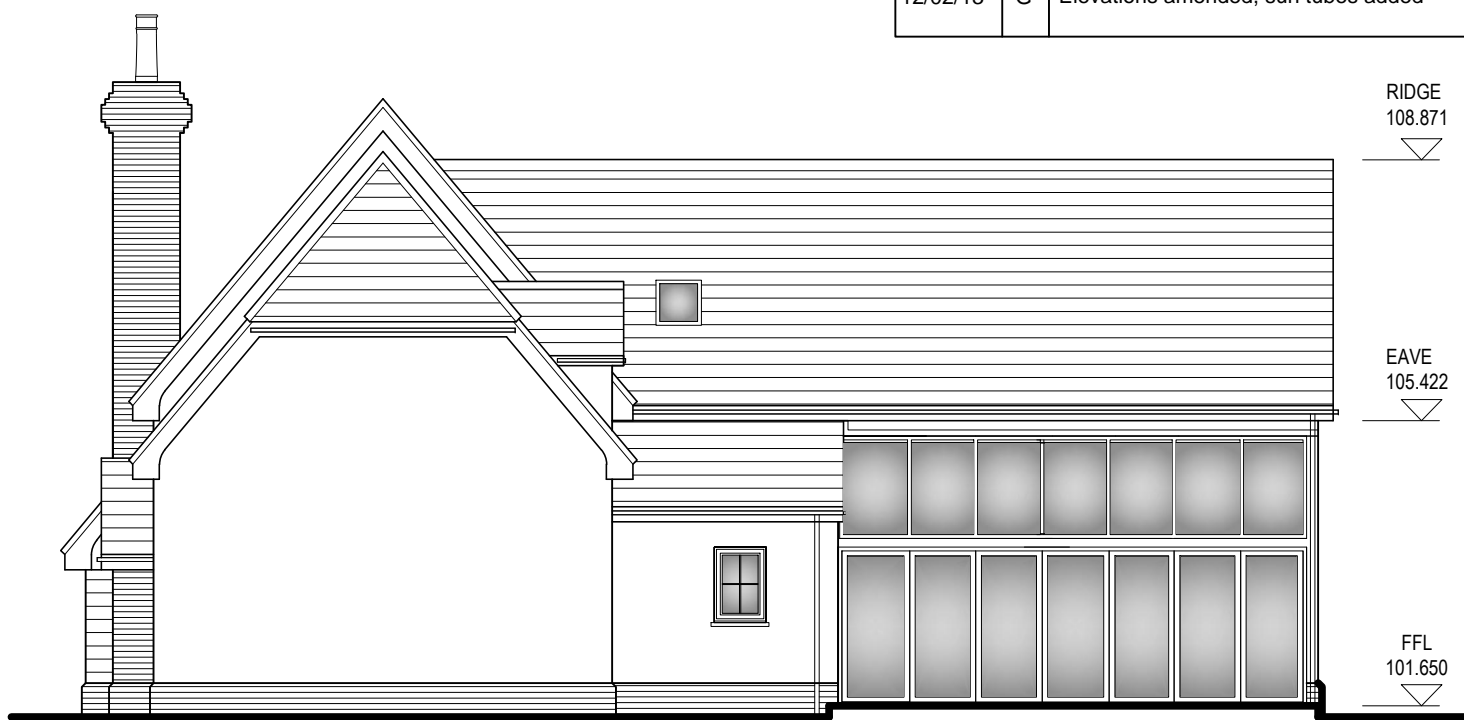

WEST ELEVATION
SCALE 1:100

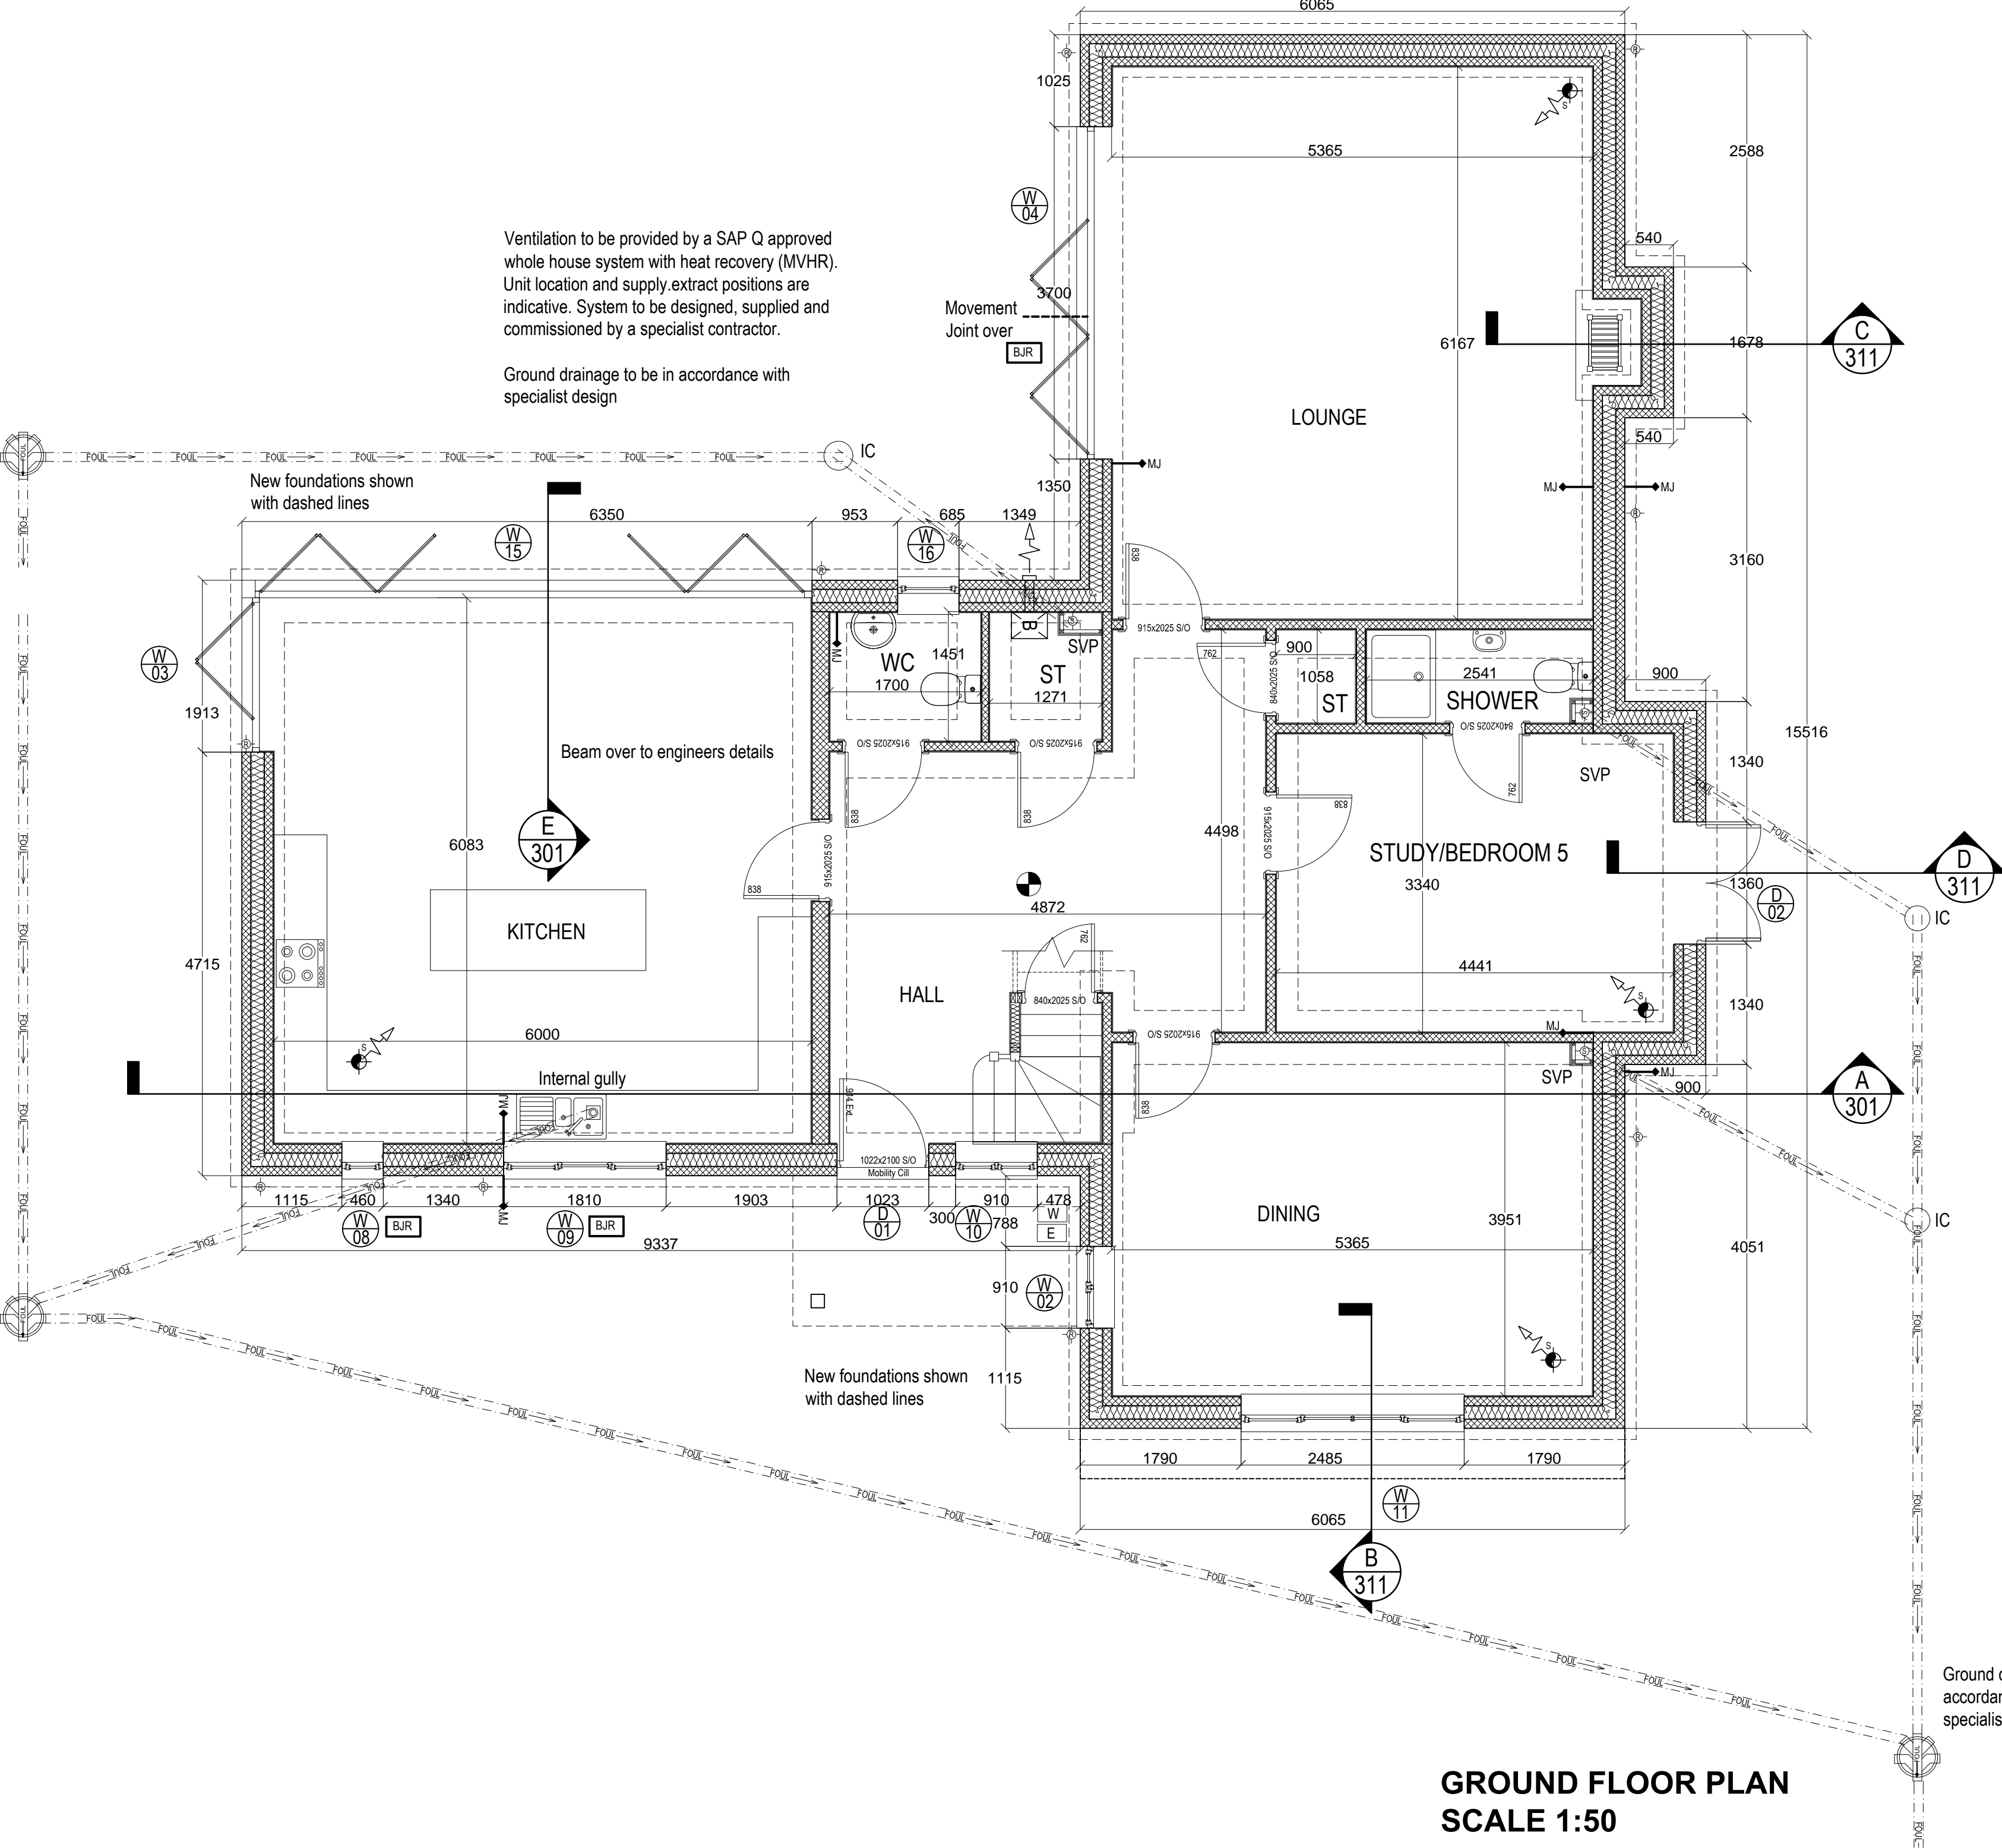

GROUND FLOOR PLAN
SCALE 1:50

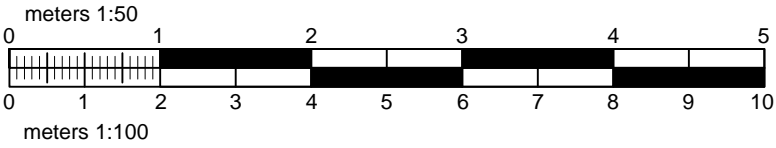

This drawing and design remain the property of BRD TECH LTD and should not be reproduced or altered in any way without their consent. All dimensions, levels and information indicated is to be verified on site prior to the commencement of any work on site. Any discrepancies are to be reported to BRD TECH LTD directly.

Bell Street Studios
Bell Street, Sawbridgeworth
Hertfordshire
CM21 9AN
T:01279 600110
F:01279 722004
enquires@brdtech.co.uk
www.brdtech.co.uk

bd TECH
SUSTAINABLE ARCHITECTURE

Project

**PLOT 1
CHURCH VIEW
WIDDINGTON, NEWPORT
CB11 3SF**

Tbto

**GROUND FLOOR PLAN
AND
ELEVATIONS**

Scale @ A1

1:50 & 1:100

Date

MARCH 12

Drn By

PD

Ref

BRD/11/033/101

Rev

G

Accredited

Sustainable Homes

Building Control