


REVISIONS		
08/05/12	A	Fire Doors added
25/05/12	B	Rear first floor window amended
12/06/12	C	Utility Wall amended
05/07/12	D	Movement Joints amended
15/08/12	E	Roof light added to elevations
20/08/12	F	Window added to living room
20/09/12	G	Wall hatching added to parapet
12/02/13	H	Elevations amended




NORTH ELEVATION
SCALE 1:100



WEST ELEVATION
SCALE 1:100

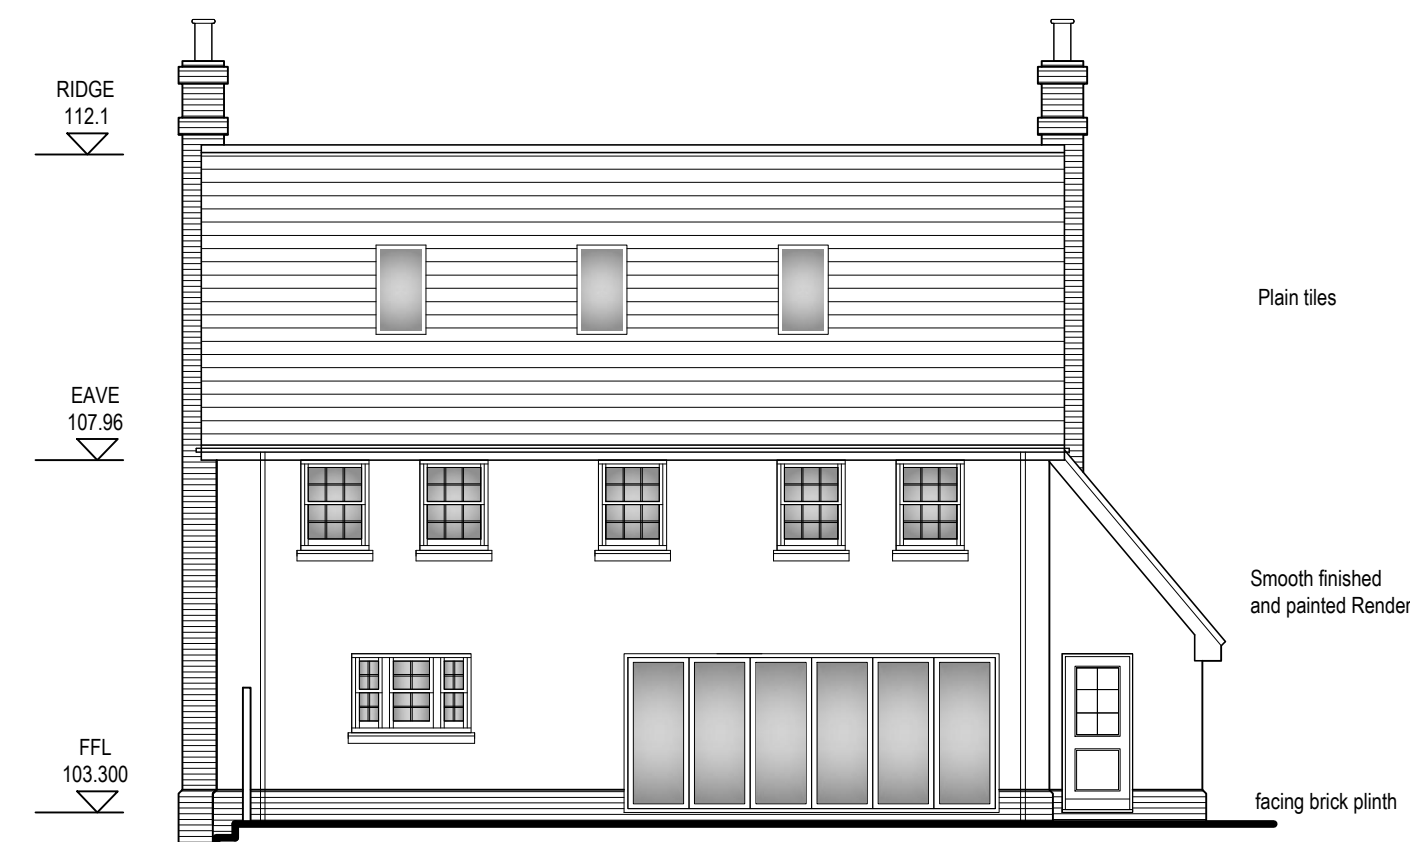


SOUTH ELEVATION
SCALE 1:100

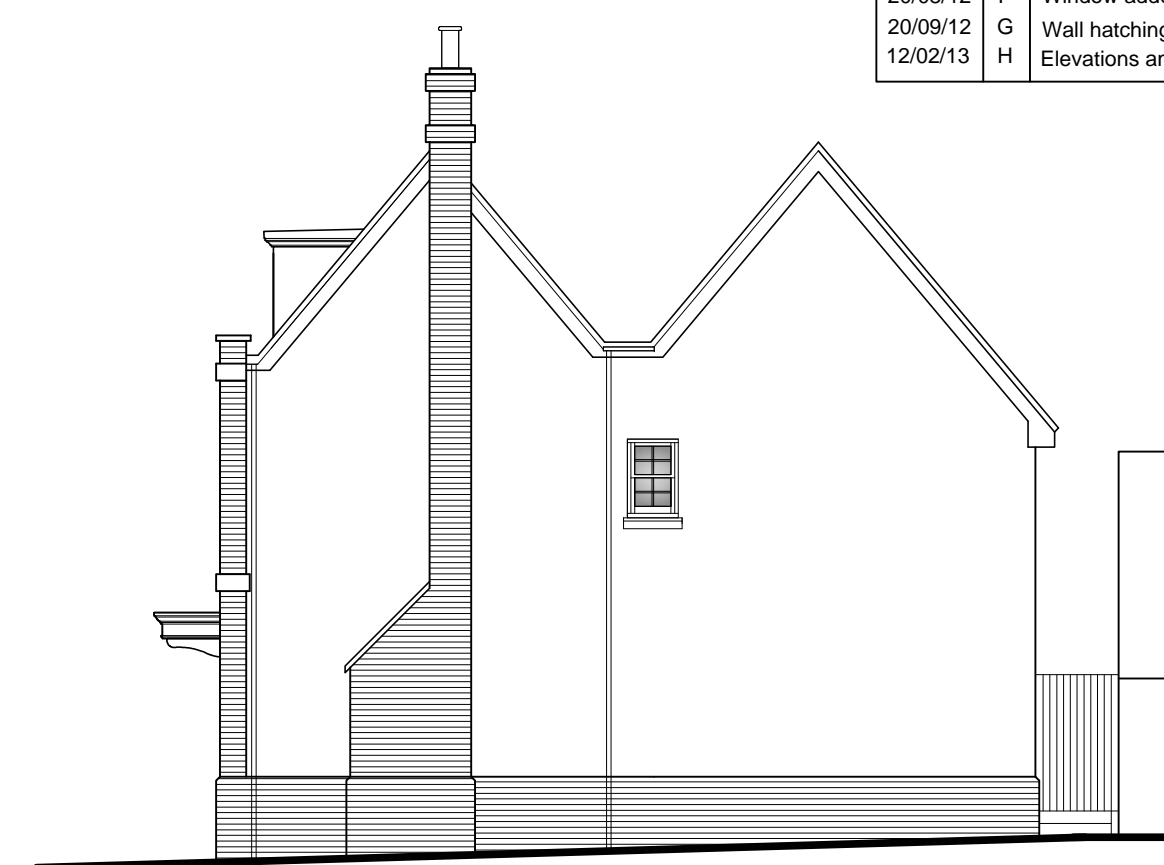


EAST ELEVATION
SCALE 1:100

Ventilation to be provided by a SAP Q approved whole house system with heat recovery (MVHR) Unit location and supply/extract positions are indicative. System to be designed, supplied and commissioned by a specialist contractor.

Ground drainage to be in accordance with specialist design

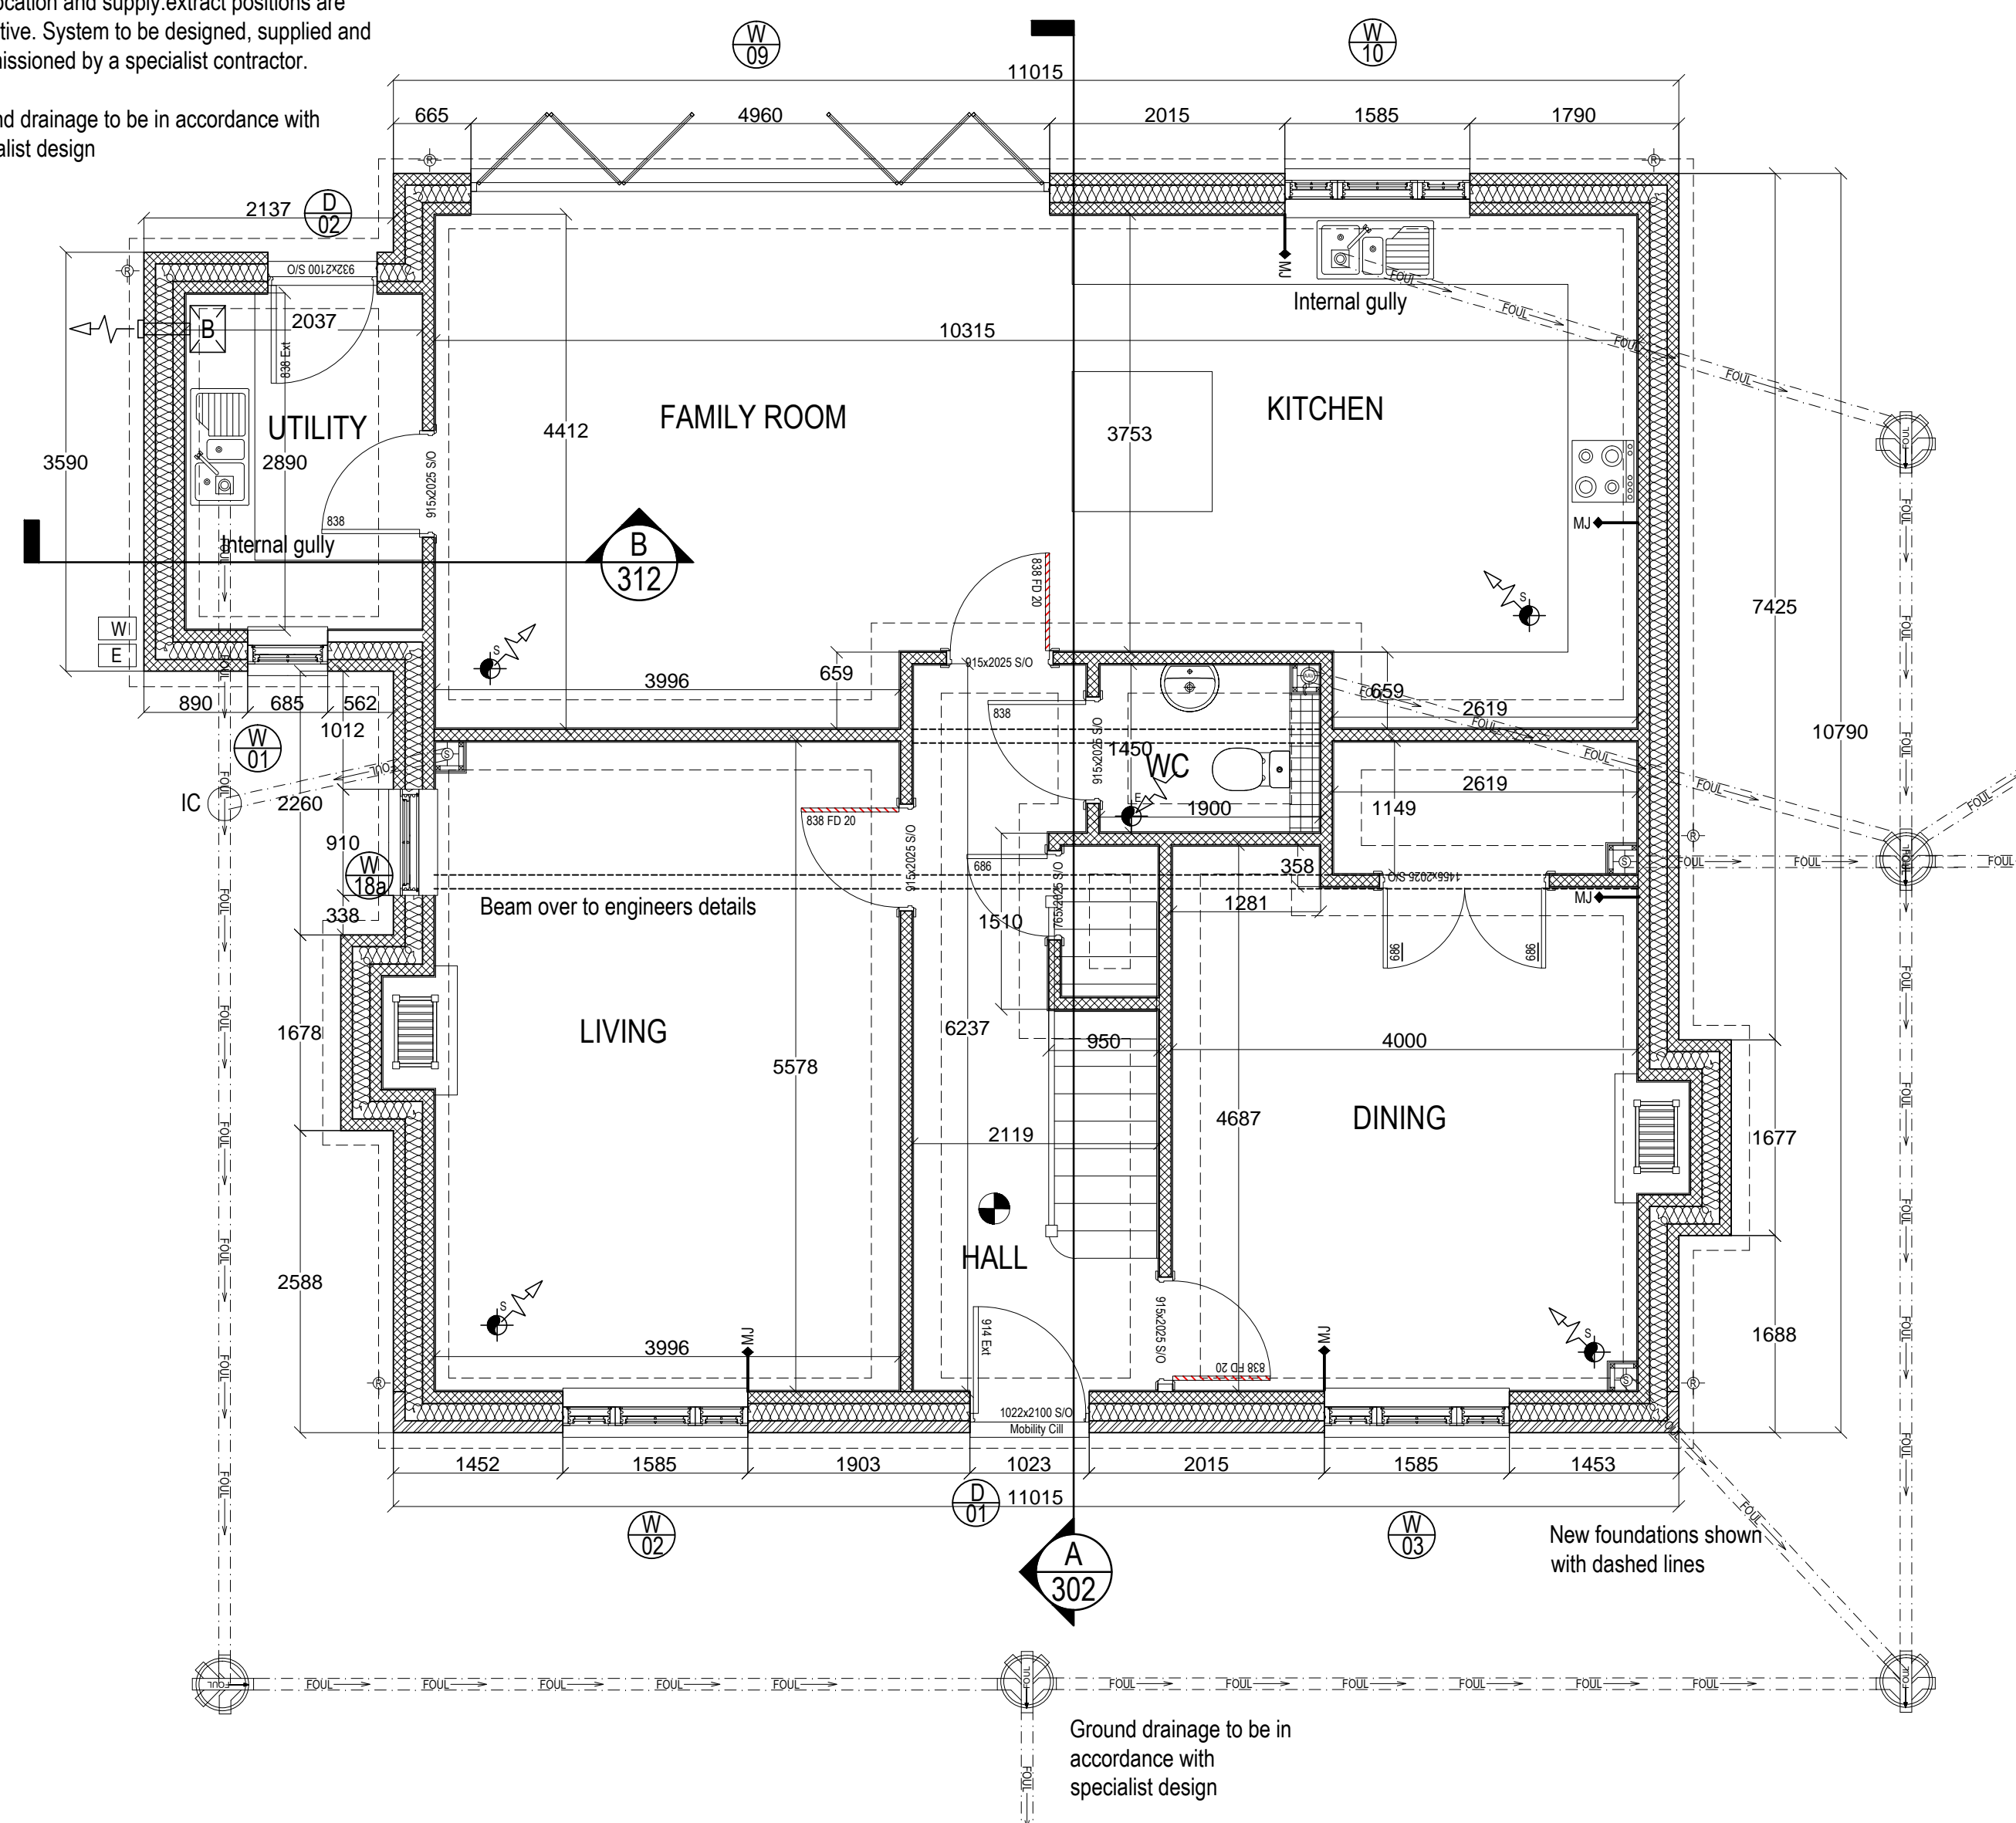


GROUND FLOOR PLAN
SCALE 1:50

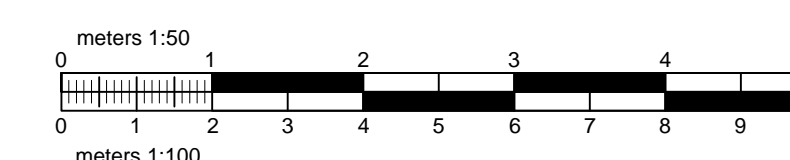

This drawing and design remain the property of BRD TECH LTD and should not be reproduced or altered in any way without their consent. All dimensions, levels and information indicated is to be verified on site prior to the commencement of any work on site. Any discrepancies are to be reported to BRD TECH LTD directly.

SCALE FROM THIS DRAWING AT YOUR OWN RISK.

Bell Street Studios
 Bell Street, Sawbridgeworth
 Hertfordshire
 CM21 9AN
 T:01279 600110
 F:01279 722004
 enquires@brdtech.co.uk
 www.brdtech.co.uk


 SUSTAINABLE ARCHITECTURE