


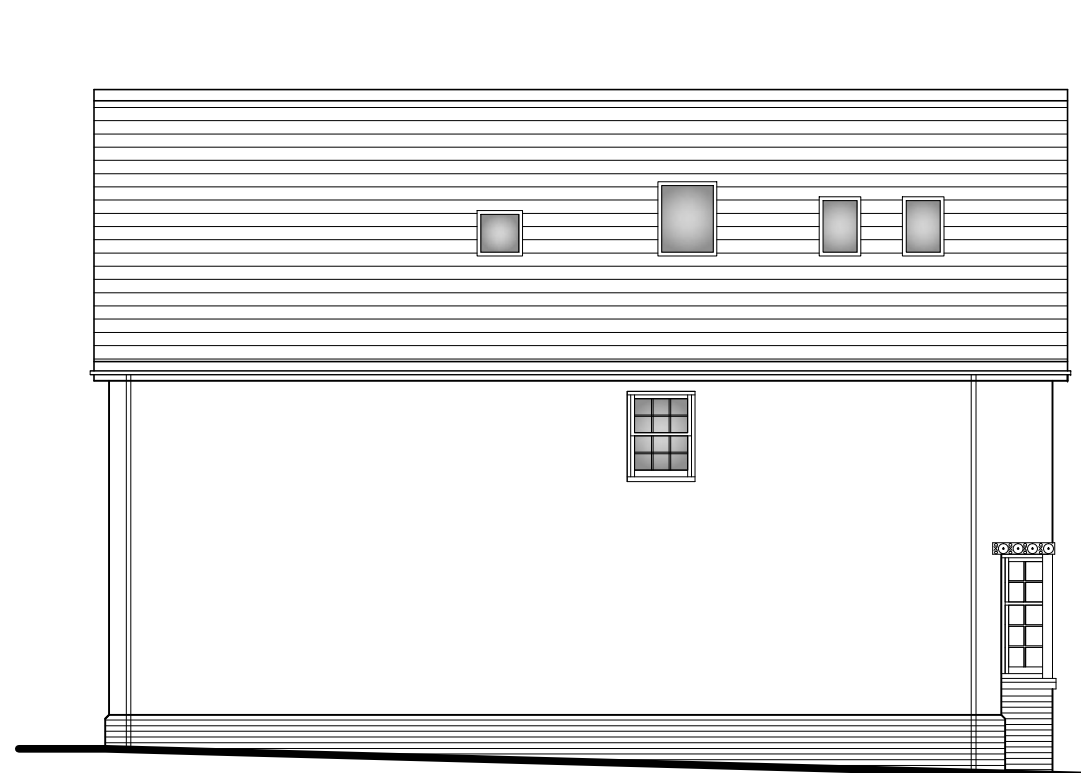

NORTH ELEVATION
SCALE 1:100



EAST ELEVATION
SCALE 1:100




SOUTH ELEVATION
SCALE 1:100




WEST ELEVATION
SCALE 1:100

REVISIONS

Rev	Date	Description
A	05/04/12	Kitchen sink relocated, drainage amended
B	24/04/12	Drainage & boiler room amended
C	08/05/12	Fire Doors Added
D	25/05/12	Internal dim added to bay
E	29/05/12	Boiler room door amended
F	19/06/12	Movement Joints amended
G	10/08/12	Elevations, drainage amended
H	20/08/12	Roof lights amended
J	05/09/12	Plans amended to suite comments
K	20/11/12	Ground Floor Plan amended
L	12/02/13	Sun Tube Added

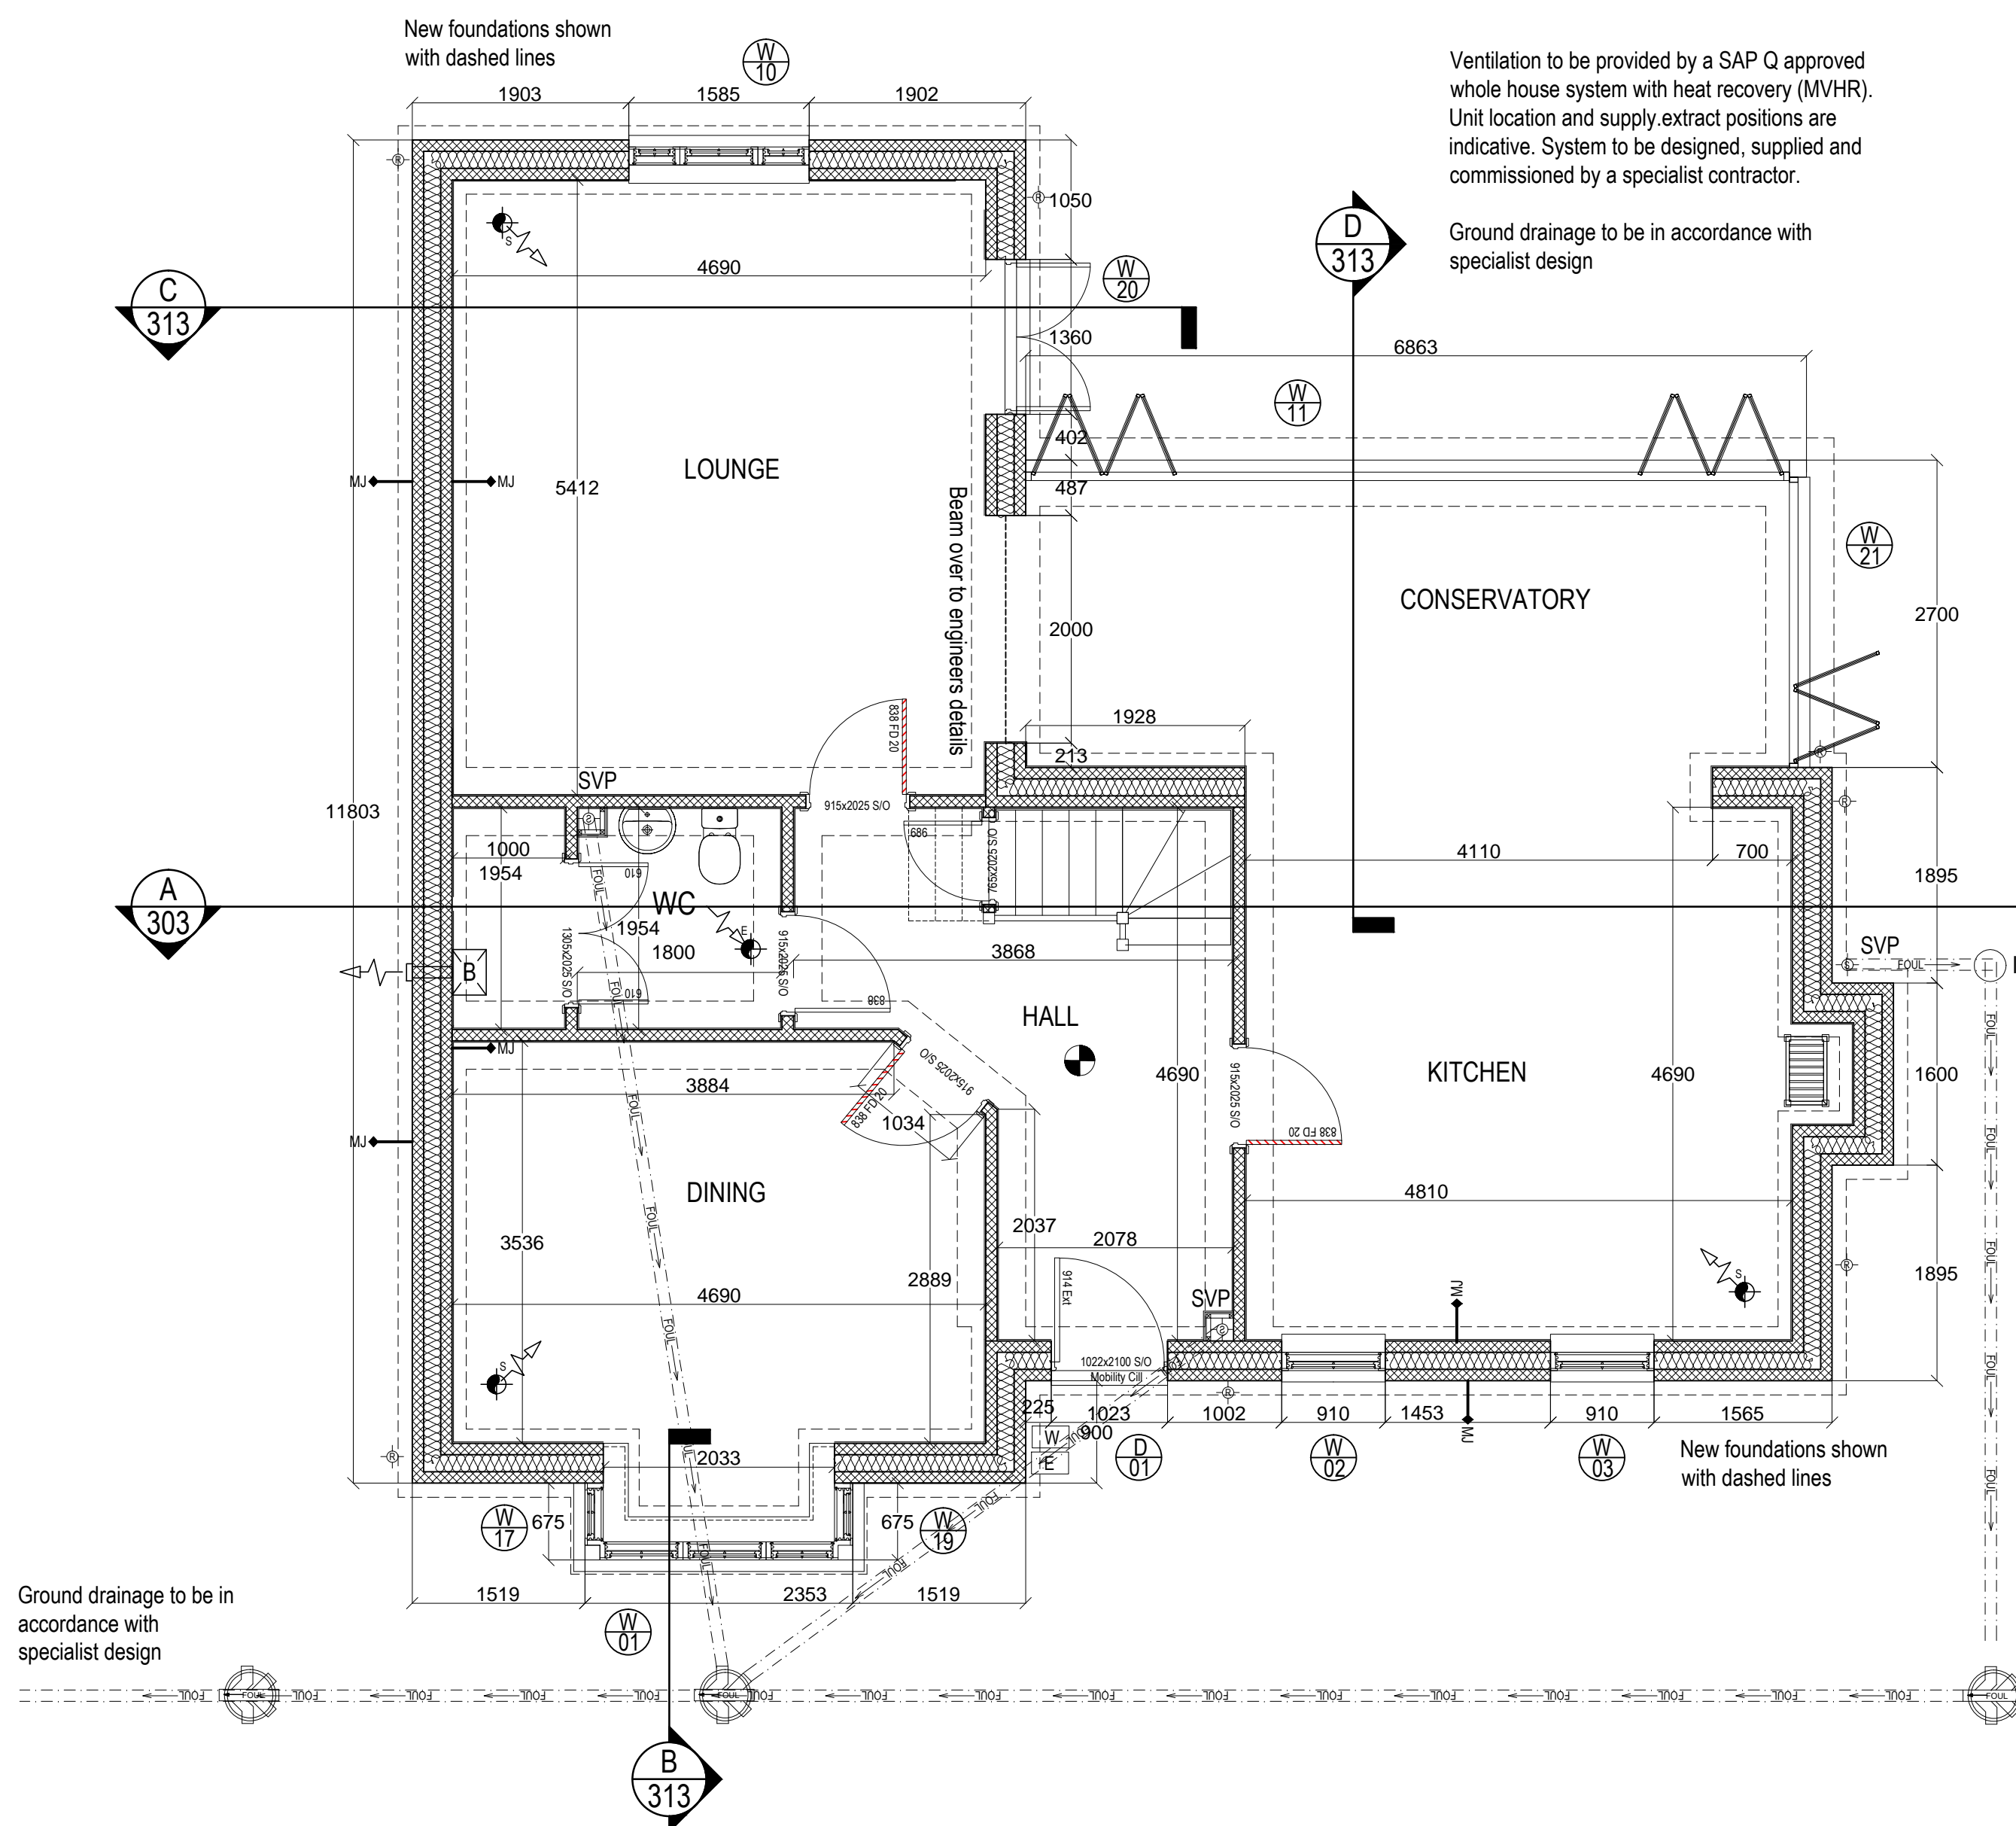

GROUND FLOOR PLAN
SCALE 1:50

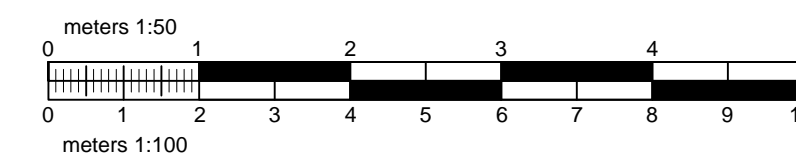

This drawing and design remain the property of BRD TECH LTD and should not be reproduced or altered in any way without their consent. All dimensions, levels and information indicated is to be verified on site prior to the commencement of any work on site. Any discrepancies are to be reported to BRD TECH LTD directly.

SCALE FROM THIS DRAWING AT YOUR OWN RISK.

Bell Street Studios
Bell Street, Sawbridgeworth
Hertfordshire
CM21 9AN
T:01279 600110
F:01279 722004
enquiries@brdtech.co.uk
www.brdtech.co.uk

bd TECH
SUSTAINABLE ARCHITECTURE

Project
**PLOT 3
CHURCH VIEW
WIDDINGTON, NEWPORT
CB11 3SF**

Tbto
**GROUND FLOOR PLAN
AND
ELEVATIONS**

Scale @ A1 1:50 & 1:100	Date MARCH 12	Drn By PD
Ref BRD/11/033/103	Rev L	

Corporate Building
Engineers

ACCREDITED
elmhurst
ENERGY ASSOCIATION

THE CODE FOR
SUSTAINABLE
HOMES

BUILDING
CONTROL
Partner