

REVISIONS

05/04/12	A	Drainage amended
10/04/12	B	Foundation Layout amended
08/05/12	C	Fire doors Added
25/05/12	D	Rear window amended
30/05/12	E	Boiler store amended
12/06/12	F	Utility wall amended
15/06/12	G	Bed Joint Reinforcement Added
18/08/12	H	Roof light added
16/08/12	I	Elevations amended
20/08/12	J	Window added to Living Room
09/11/12	K	Brick hatch added to front elevation
12/02/13	L	Elevations amended




WEST ELEVATION
SCALE 1:100




NORTH ELEVATION
SCALE 1:100



SOUTH ELEVATION
SCALE 1:100

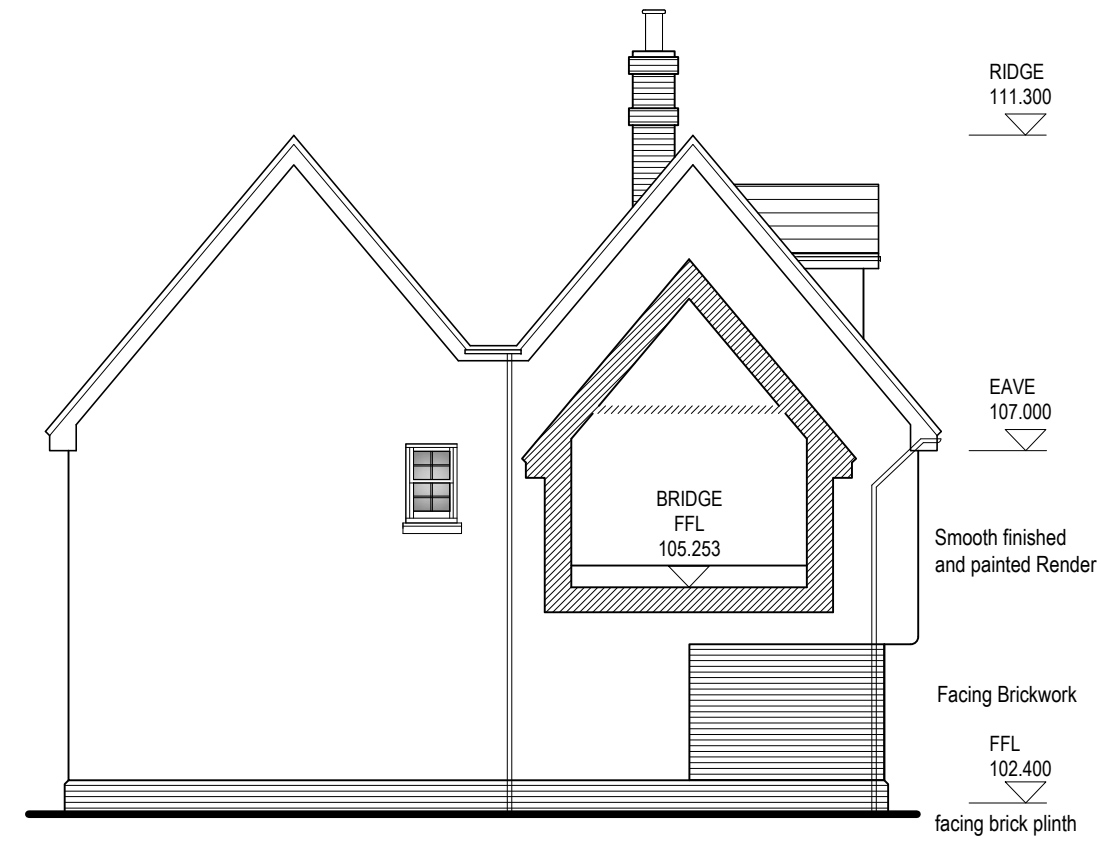

EAST ELEVATION
SCALE 1:100

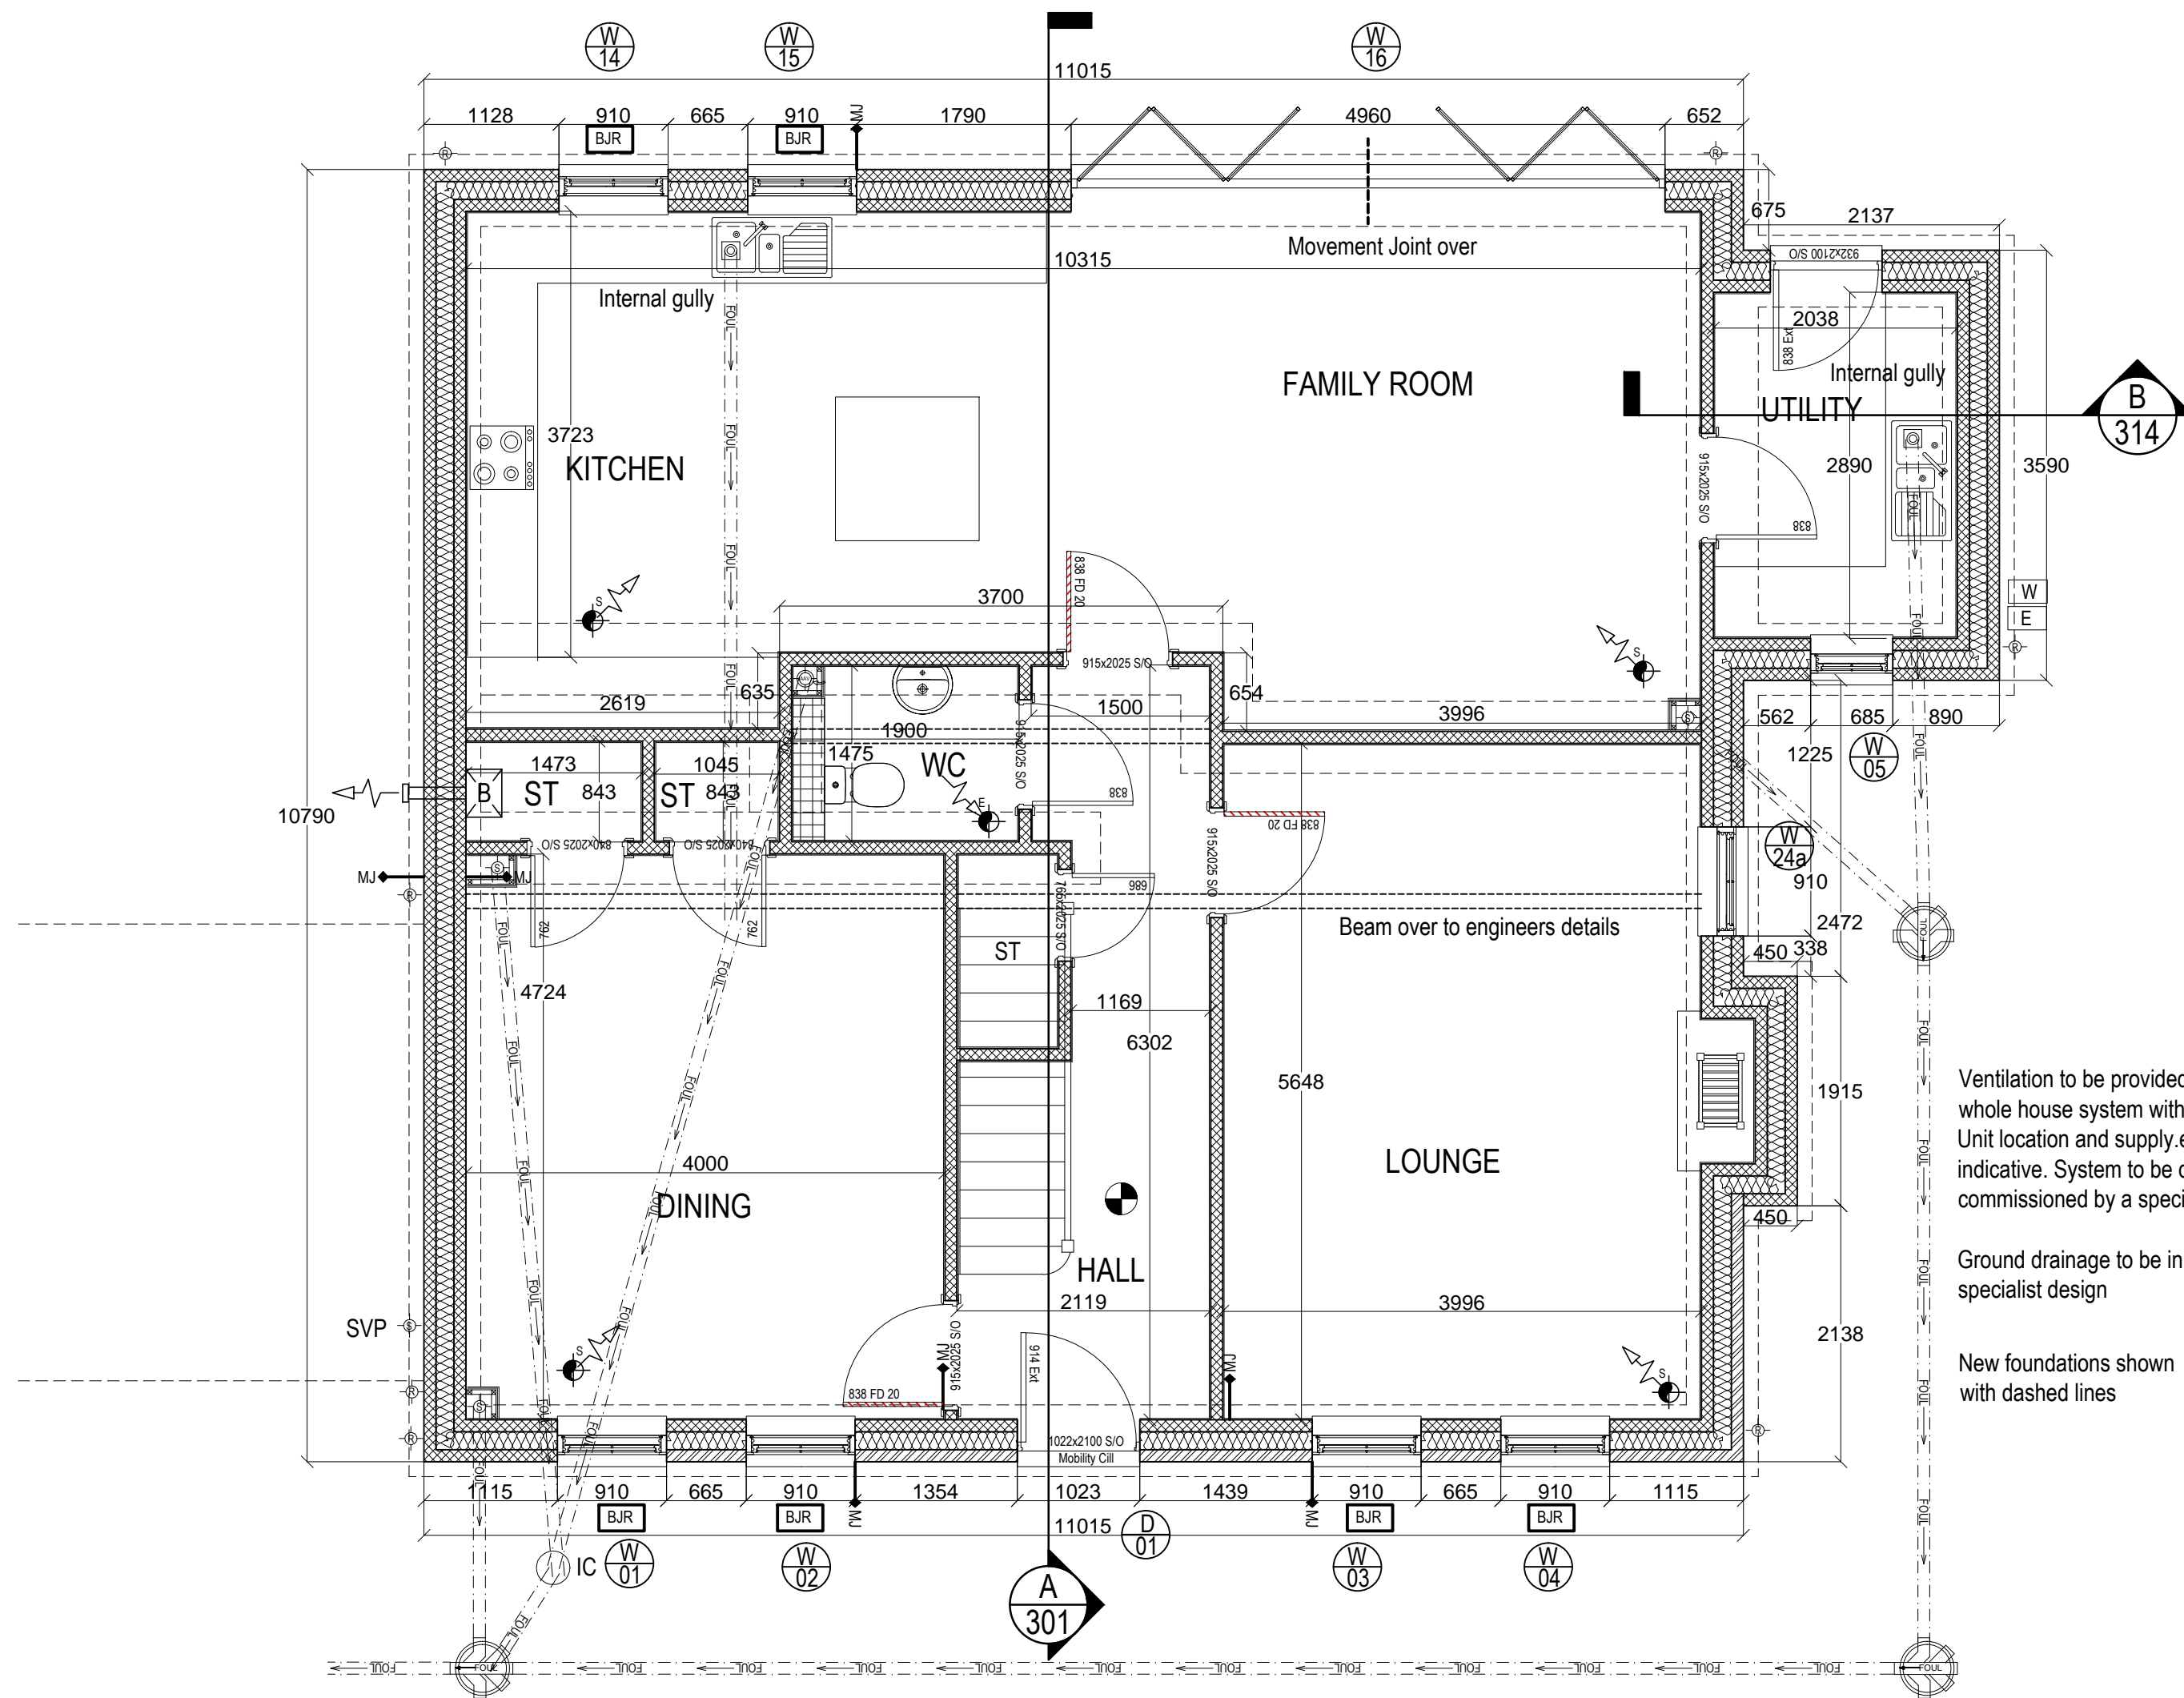

Ventilation to be provided by a SAP Q approved whole house system with heat recovery (MVHR). Unit location and supply/extract positions are indicative. System to be designed, supplied and commissioned by a specialist contractor.


Ground drainage to be in accordance with specialist design

New foundations shown with dashed lines

Ground drainage to be in accordance with specialist design

GROUND FLOOR PLAN
SCALE 1:50

This drawing and design remain the property of BRD TECH LTD and should not be reproduced or altered in any way without their consent. All dimensions, levels and information indicated is to be verified on site prior to the commencement of any work on site. Any discrepancies are to be reported to BRD TECH LTD directly.

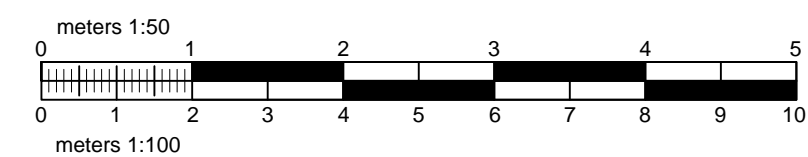

Bell Street Studios
Bell Street, Sawbridgeworth
Hertfordshire
CM21 9AN
T:01279 600110
F:01279 722004
enquiries@brdtech.co.uk
www.brdtech.co.uk

bd TECH

SUSTAINABLE ARCHITECTURE

Project

**PLOT 4
CHURCH VIEW
WIDDINGTON, NEWPORT
CB11 3SF**

Tbto

**GROUND FLOOR PLAN
AND
ELEVATIONS**

Scale @ A1

1:50 & 1:100

Date

MARCH 12

Drn By

PD

Ref

BRD/11/033/104

Rev

L

Corporate Building Engineers

ACCREDITED

elmhurst ENERGY ASSOCIATION

THE CODE FOR SUSTAINABLE HOMES

BUILDING CONTROL Partner