


Location Plan 1:1250 @ A3

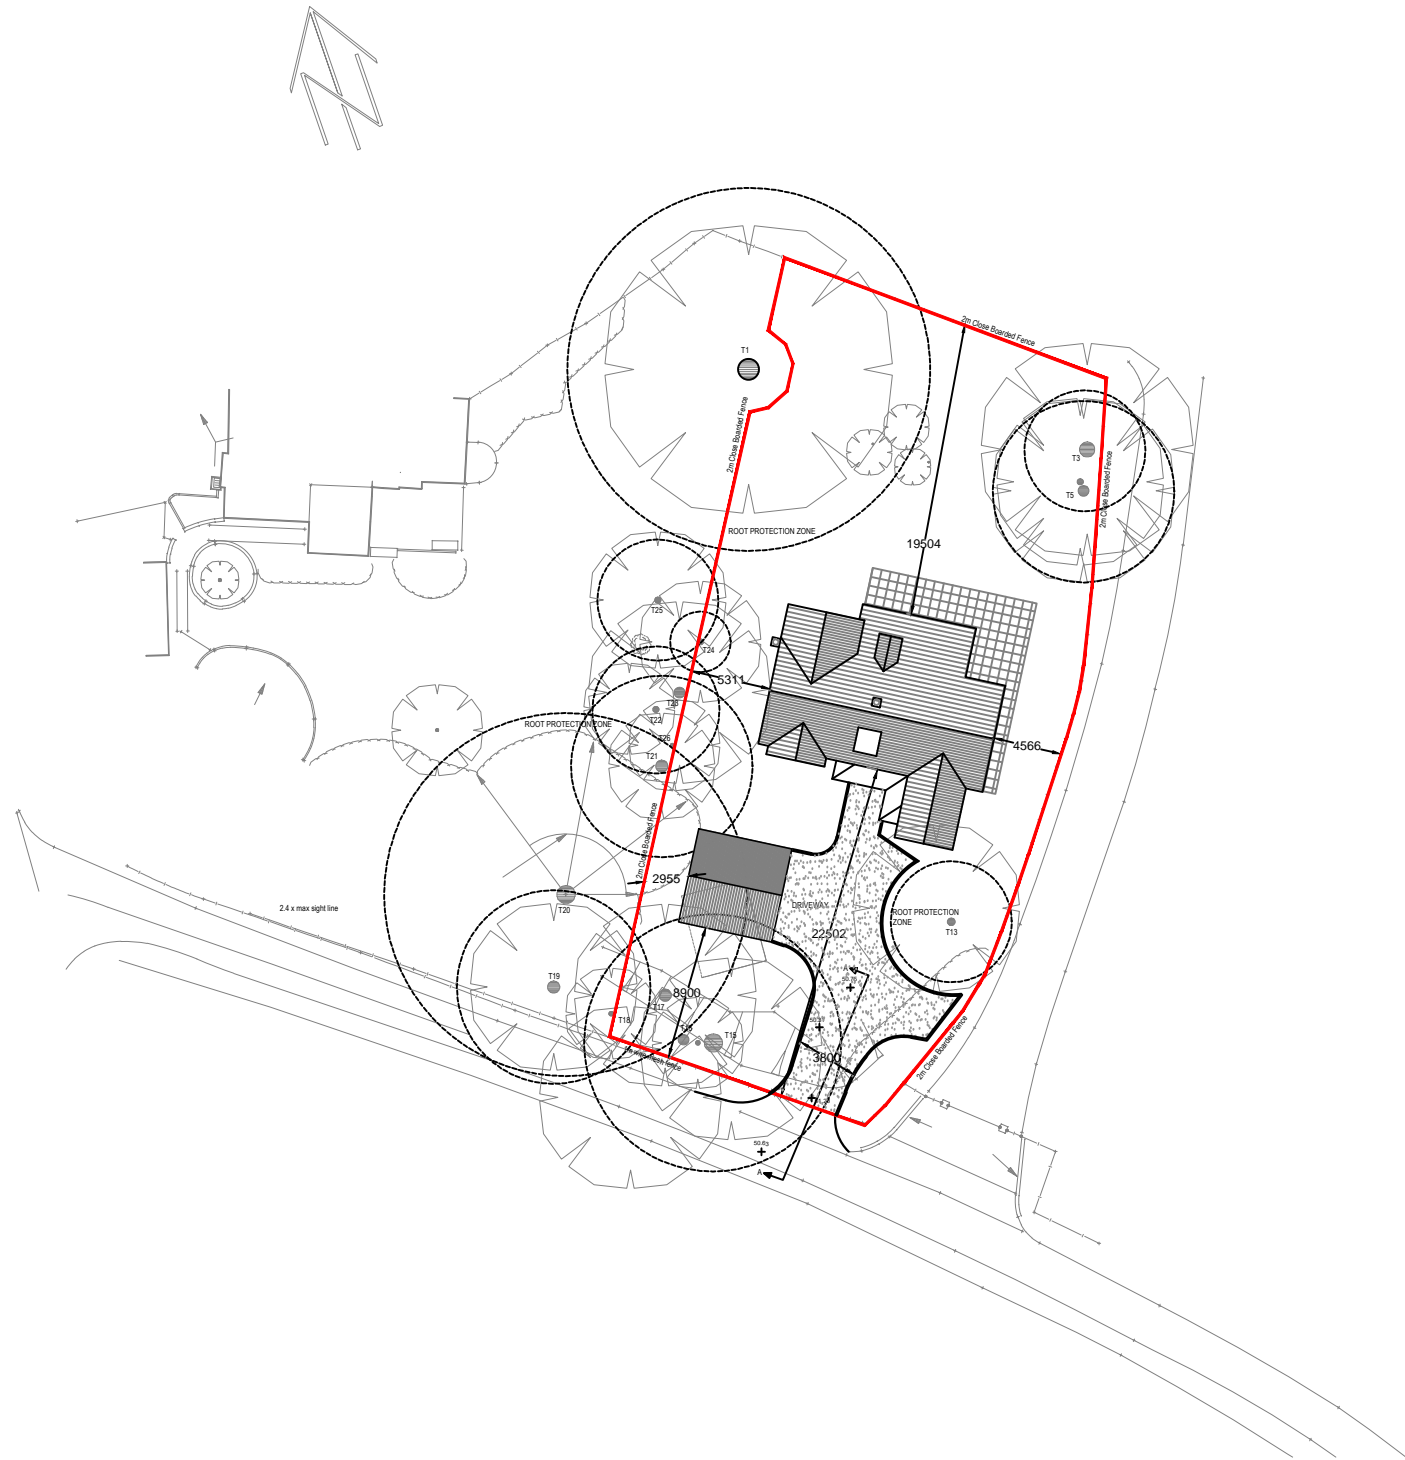

Ravenscourt Site Plan 1:500 @ A3