


Revisions:

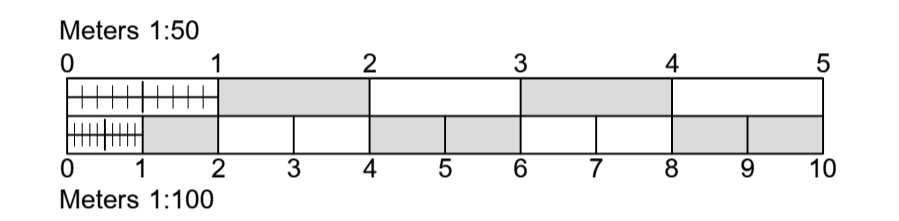

This drawing remains the property of GRANGE BUILDERS LLP and should not be reproduced or altered in any way without their consent. All dimensions, levels and information is to be verified on site prior to the commencement of any work on site. Any discrepancies are to be reported to Grange Builders LLP directly.

UNDER NO CIRCUMSTANCES SCALE FROM THIS DRAWING

**GRANGE BUILDERS**  
 1 Church Street, Sawbridgeworth,  
 Hertfordshire. CM21 9AB  
 TELEPHONE: (01279) 722911 FAX: (01279) 722966  
 E-Mail: info@grangebuilders.co.uk

Plot 1  
 Whitehall Leys  
 Bishops Stortford  
 Elevations

Date: 04 January 2014  
 Scale: 1:100 @ A1  
 Drawn By: PZ  
 Drawing Number: 262-005 Revision: -