


Revisions:

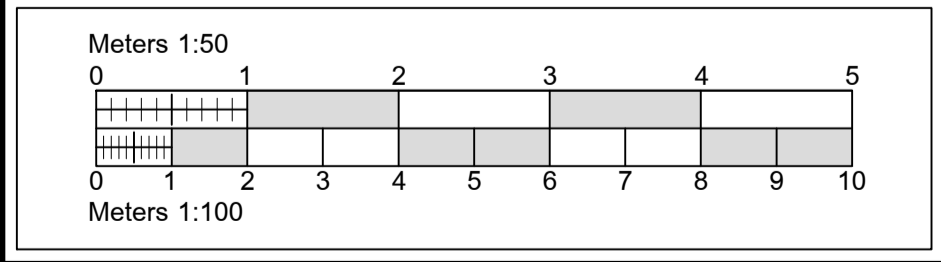

This drawing remains the property of GRANGE BUILDERS LLP and should not be reproduced or altered in any way without their consent. All dimensions, levels and information is to be verified on site prior to the commencement of any work on site. Any discrepancies are to be reported to Grange Builders LLP directly.

UNDER NO CIRCUMSTANCES SCALE FROM THIS DRAWING

GRANGE BUILDERS
 1 Church Street, Sawbridgeworth,
 Hertfordshire. CM21 9AB
 TELEPHONE: (01279) 722911 FAX: (01279) 722966
 E-Mail: info@grangebuilders.co.uk

Date: 04 January 2014
 Scale: 1:50 @ A1
 Drawn By: PZ
 Drawing Number: 262-007 Revision: -

Plot 1
 Whitehall Leys
 Bishops Stortford
 First Floor